


<<< PROPOSED 9.00 M WIDE ROAD >>>

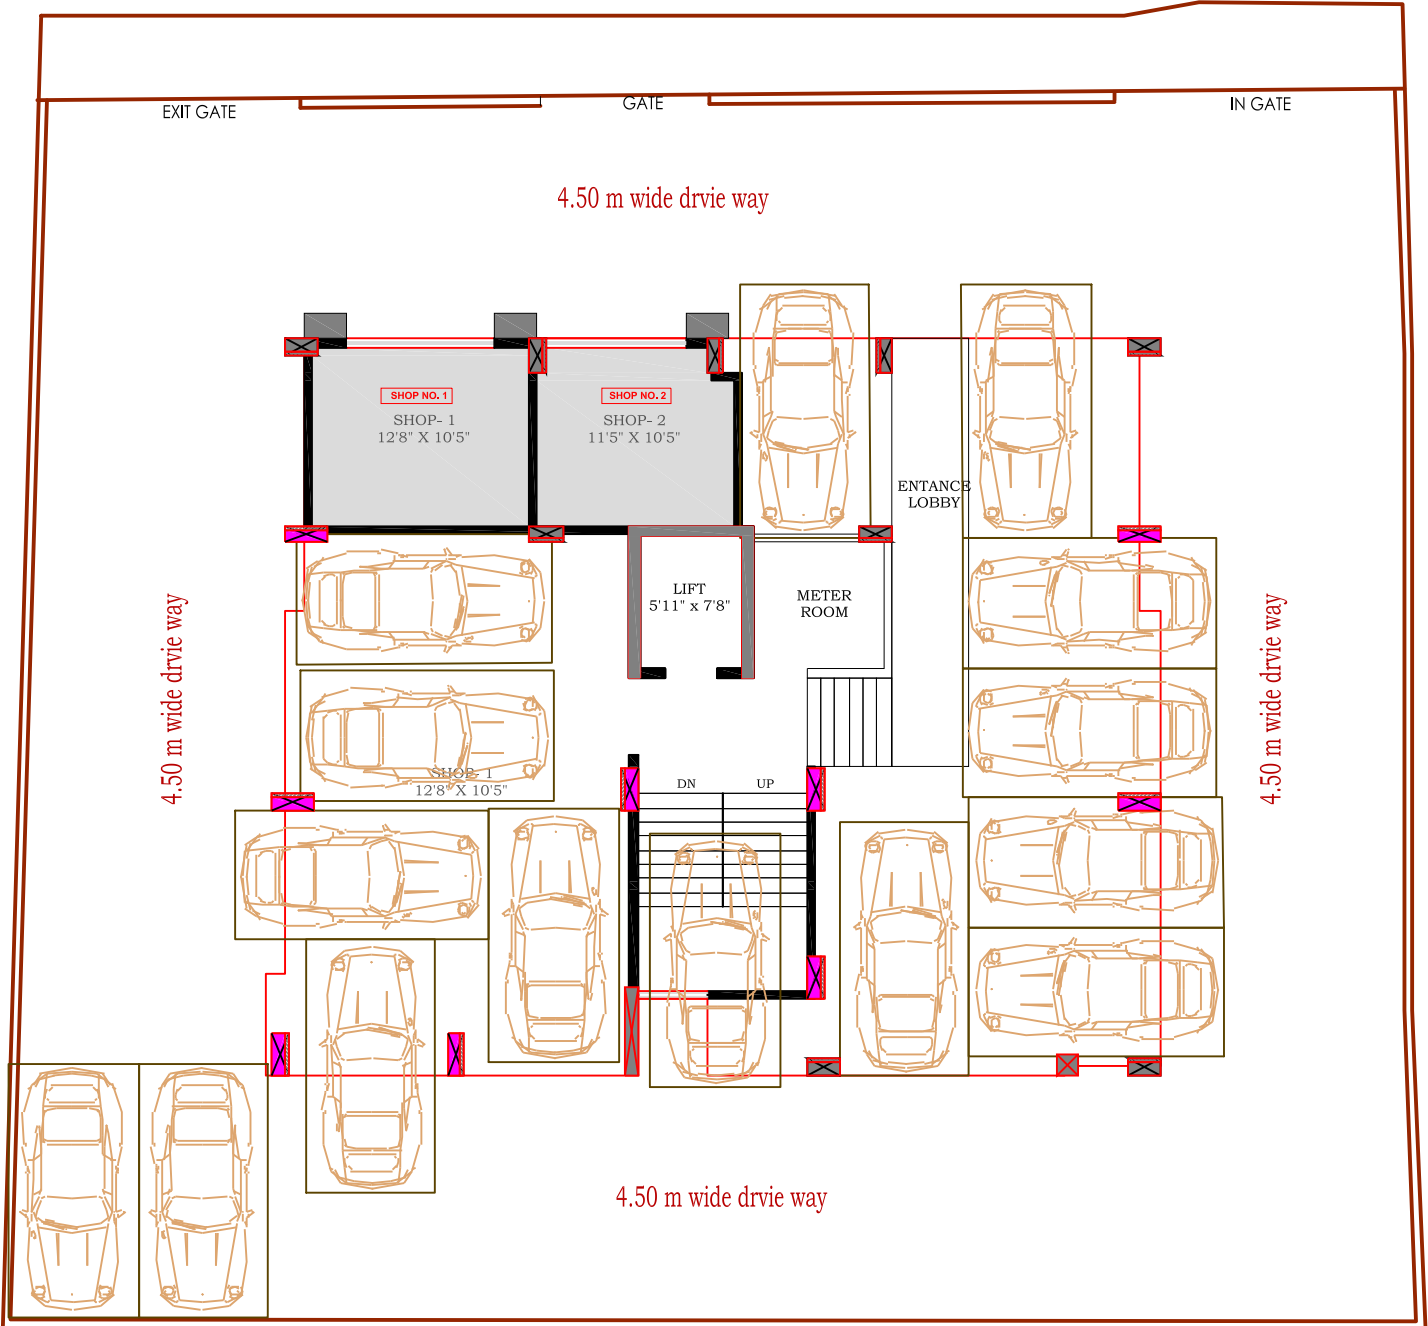

TYPE	SHOP NO	CARPET AREA(SQ.m)	CARPET (sq.FT)	SALEABLE LOADING 1.35(sq.FT)
SHOP	SHOP NO - 1.	12.60	136	184
SHOP	SHOP NO - 2.	11.18	120	162

