


<<< PROPOSED 9.00 M WIDE ROAD >>>

<<< EXISTING 6.00 M WIDE ROAD >>>

<<< UNDER 1.50 M WIDE ROAD >>>

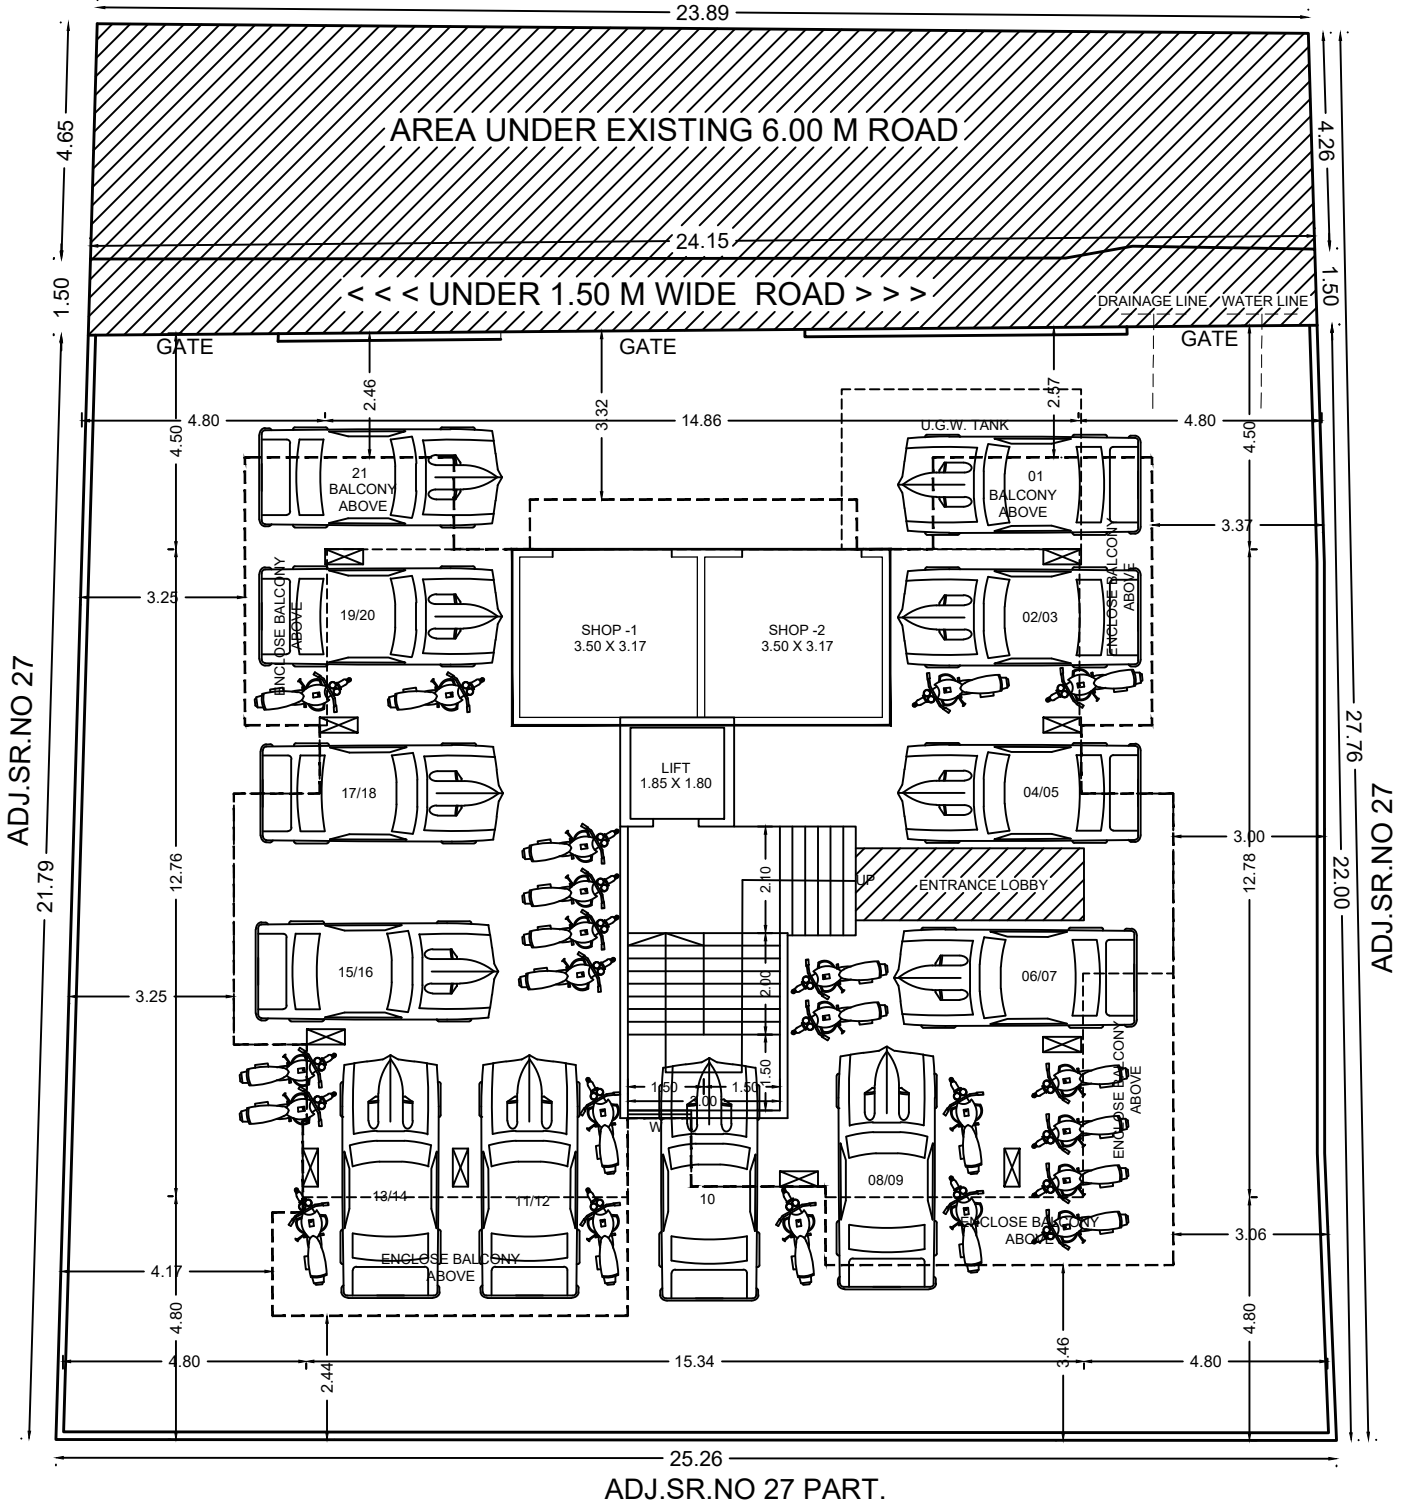

ADJ.SR.NO 27

ADJ.SR.NO 27

ADJ.SR.NO 27 PART.

GROUND FLOOR PLAN