


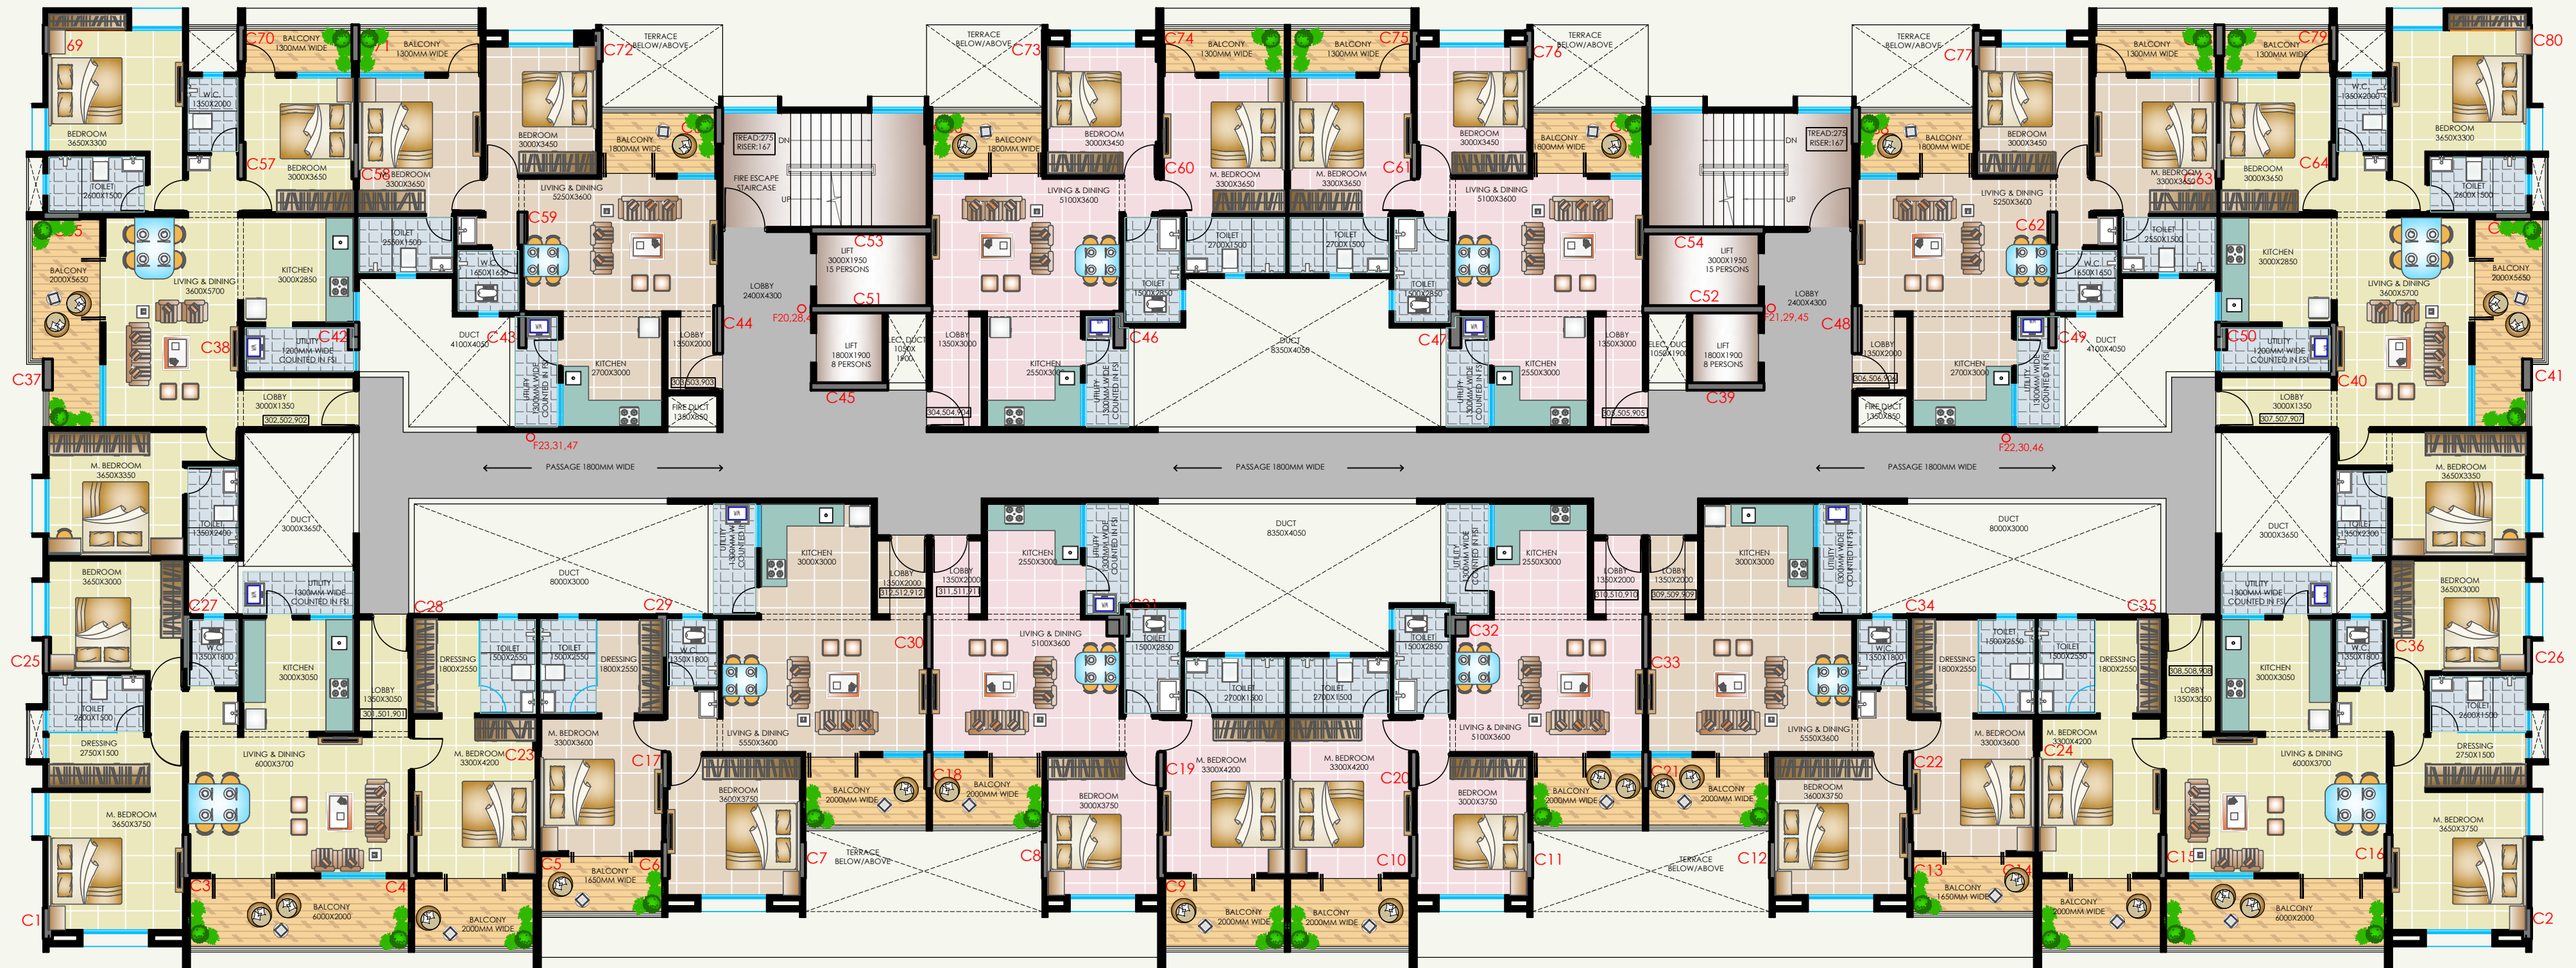

TYPICAL THIRD, FIFTH AND NINTH
FLOOR PLAN

SCALE - 1:100

PROJECT NAME AND ADDRESS :-

PROPOSED & REVISED VISHWAKARMA PRESTIGE PHASE - III ON PLOT NO. 02 ON R.S. NO.
103/3/1, 2 & 3 (PART) 'E' WARD, NAGALA PARK FOR VISHWAKARMA GRAHNIRMAN PVT.
LTD. AT KOLHAPUR


OWNER'S SIGN

VISHWAKARMA GRAHNIRMAN PVT. LTD. TARFE DIRECTOR ,

SHRI. SUDHAKAR CHANDRAKANT SURVASE ,

SHRI. KARSAN ARJUNBHAI BHANUSHALI

ARCHITECT'S SIGN

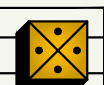

ARCHLAND

Ar. Sambhaji Patil
Architect, Interior & Landscape Consultants
180/1 K2, FOURTH FLOOR, STERLING TOWER,
A - IV - 182, SHARAPUR, KOLHAPUR - 416001.
T : 91 231 2651116
Mo : 98623057750

Web: www.archlandindia.com
Email: myarchland@gmail.com, arsbhajiapatil@gmail.com
arsabhajiapatil@archlandindia.com